




LEFT ELEV.

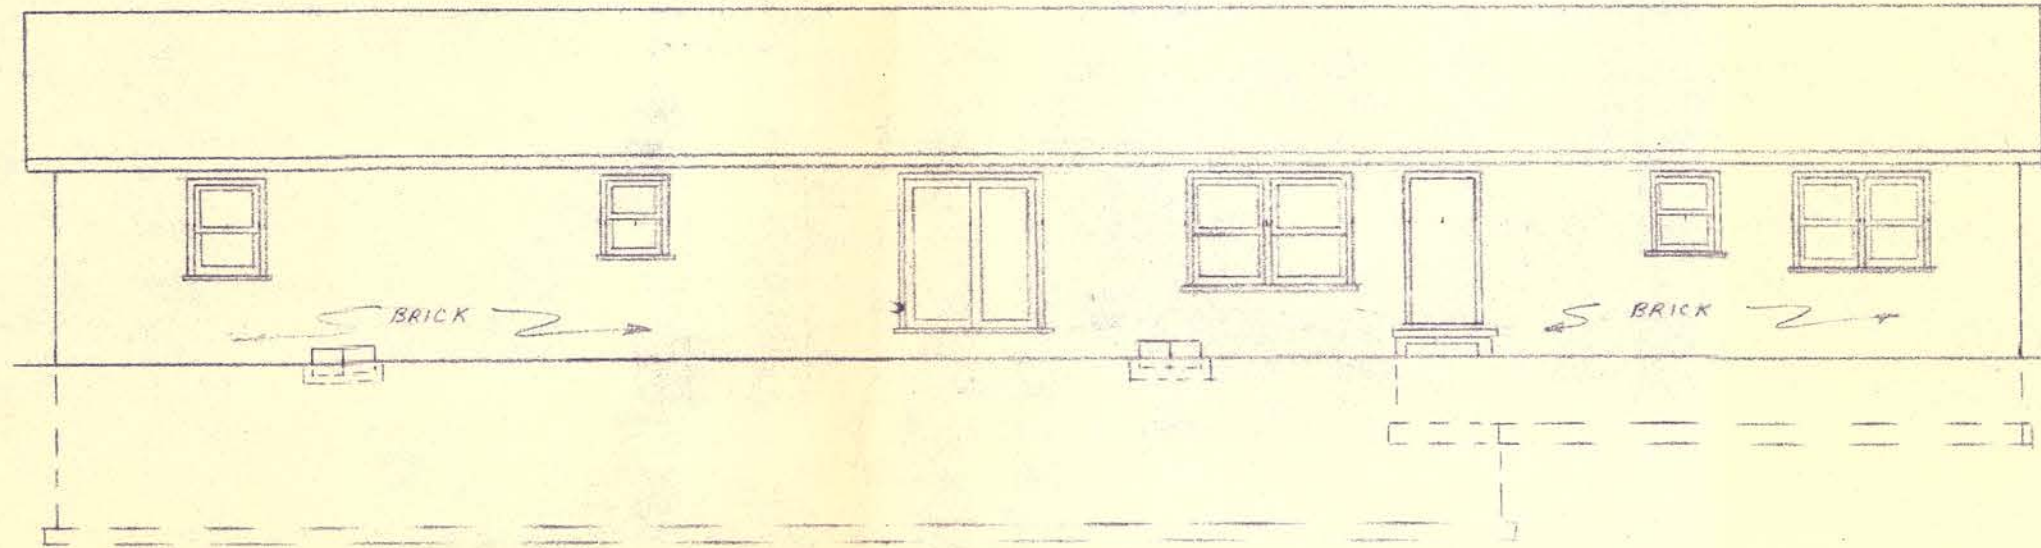

REAR ELEV.  
SCALE 1/8"=1'-0"

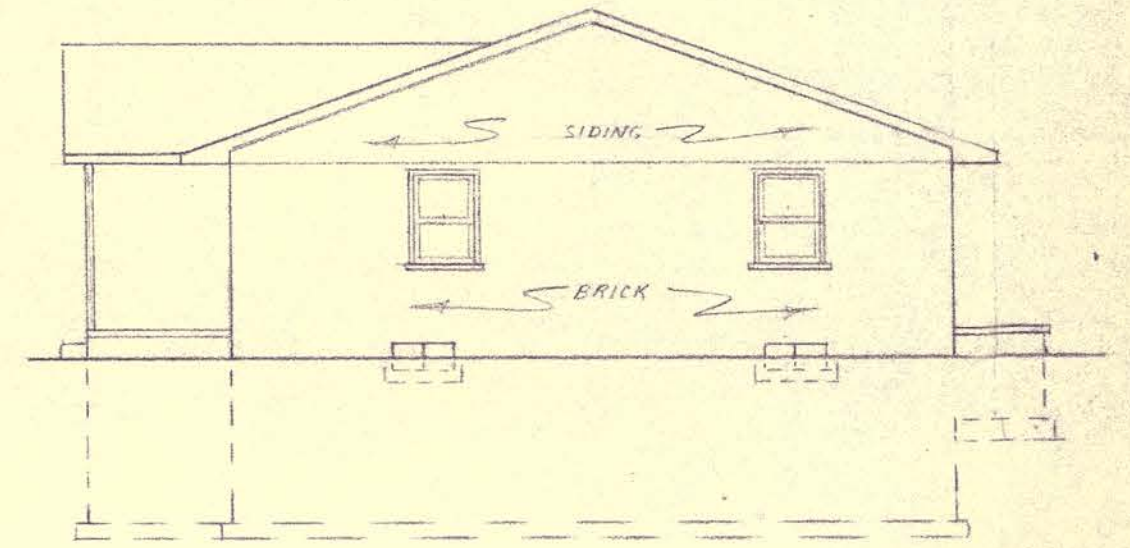

RIGHT ELEV.

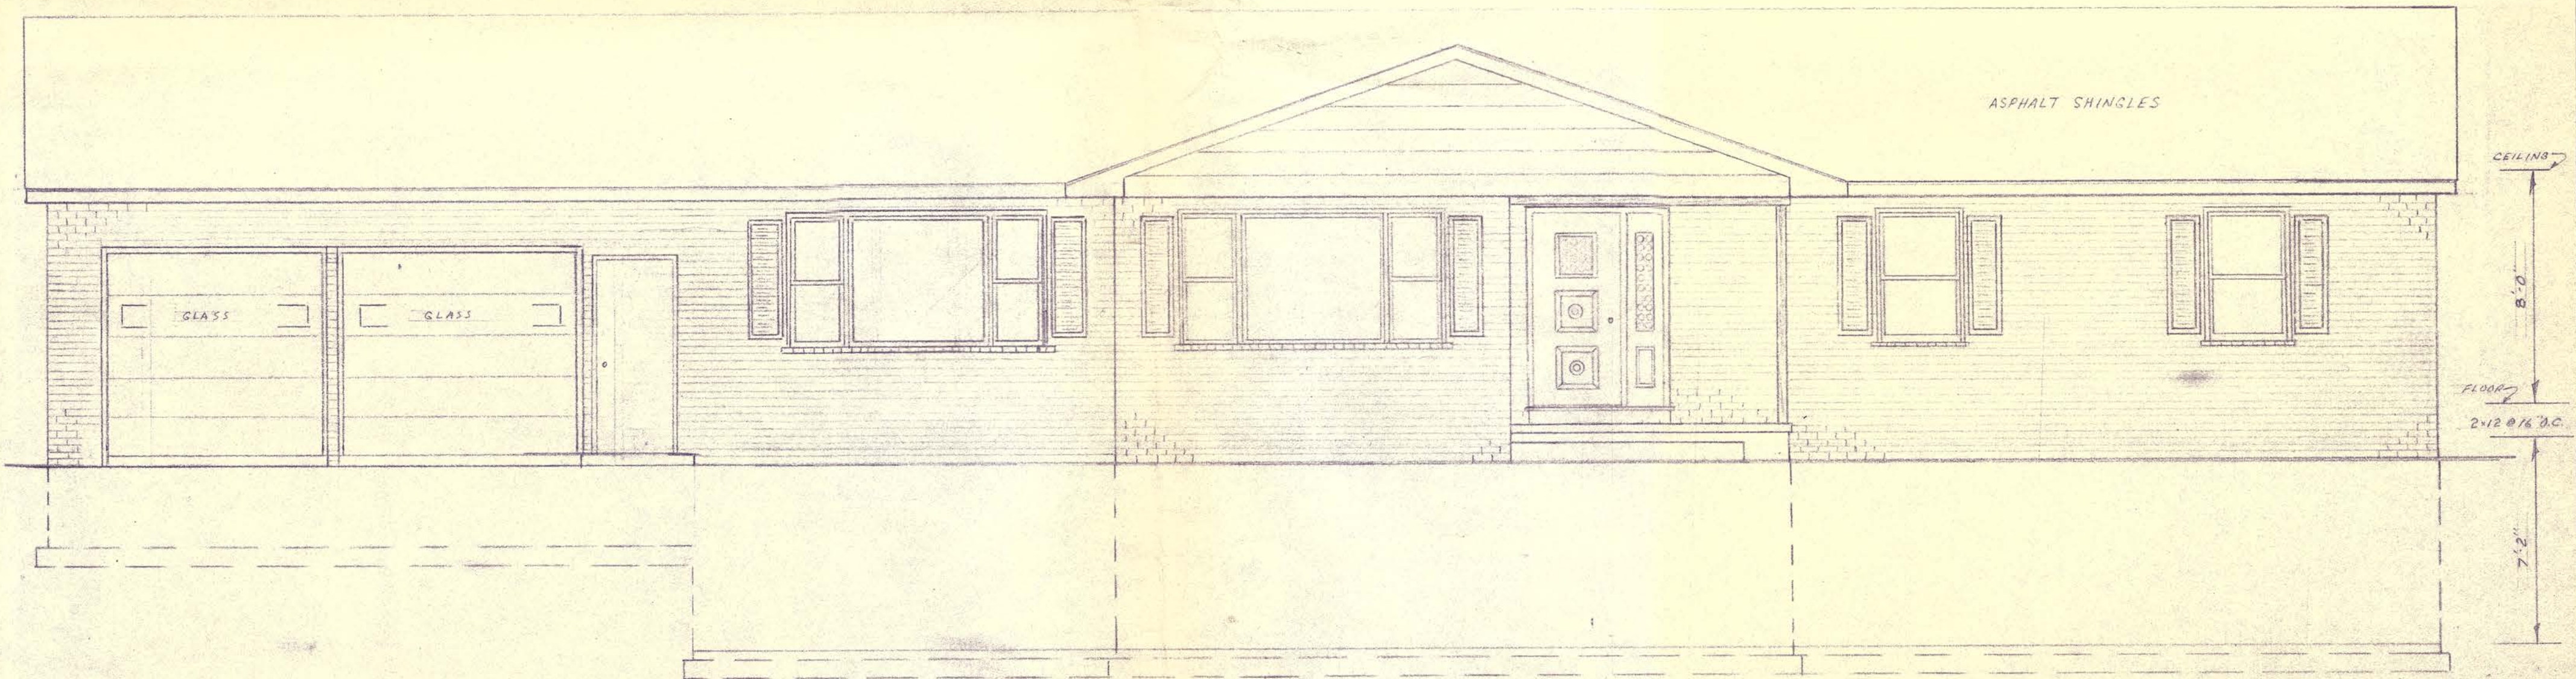

FRONT ELEVATION  
SCALE 1/4"=1'-0"

REVISED 11-3-67

**IMPORTANT**  
HAVE YOUR BASEMENT BACKFILLED AND ELECTRICITY  
AVAILABLE BEFORE THE CARPENTERS ARRIVE

**U. S. HOMES, Incorporated**  
DES MOINES, IOWA

DESIGN FOR	CLARENCE DIVINE.	DATE	10-11-67	PLAN NO.	673093
	CORTLAND, ILL.	SHEET	3	DRAWN BY	KEF
		OF	3		